


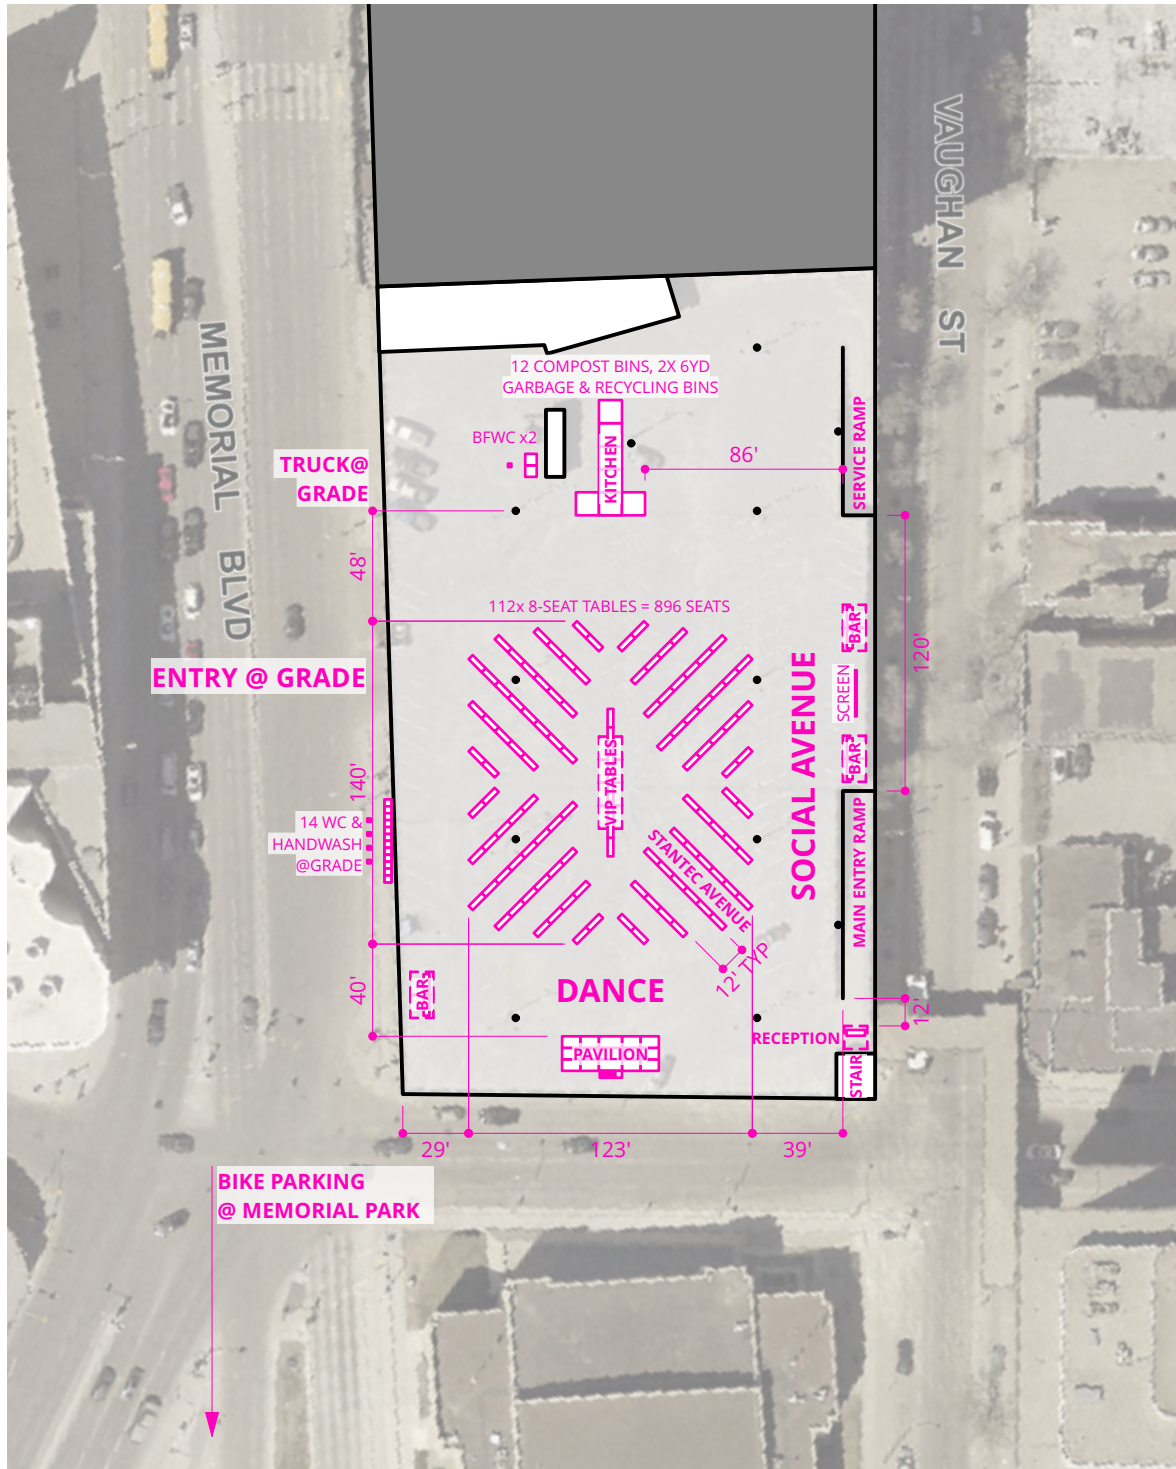

01	HB PARKADE SITE PLAN
A00	SCALE: 1:1000

TABLE FOR 1200 MORE
HB PARKADE

SITE PLAN

DRAWN BY:
PLOT DATE:

CW
2025.05.21

ETLR
architecture inc
82 George ave Winnipeg MB R3B0K1

A00